



# APARTMENT

INTERIOR DESIGN

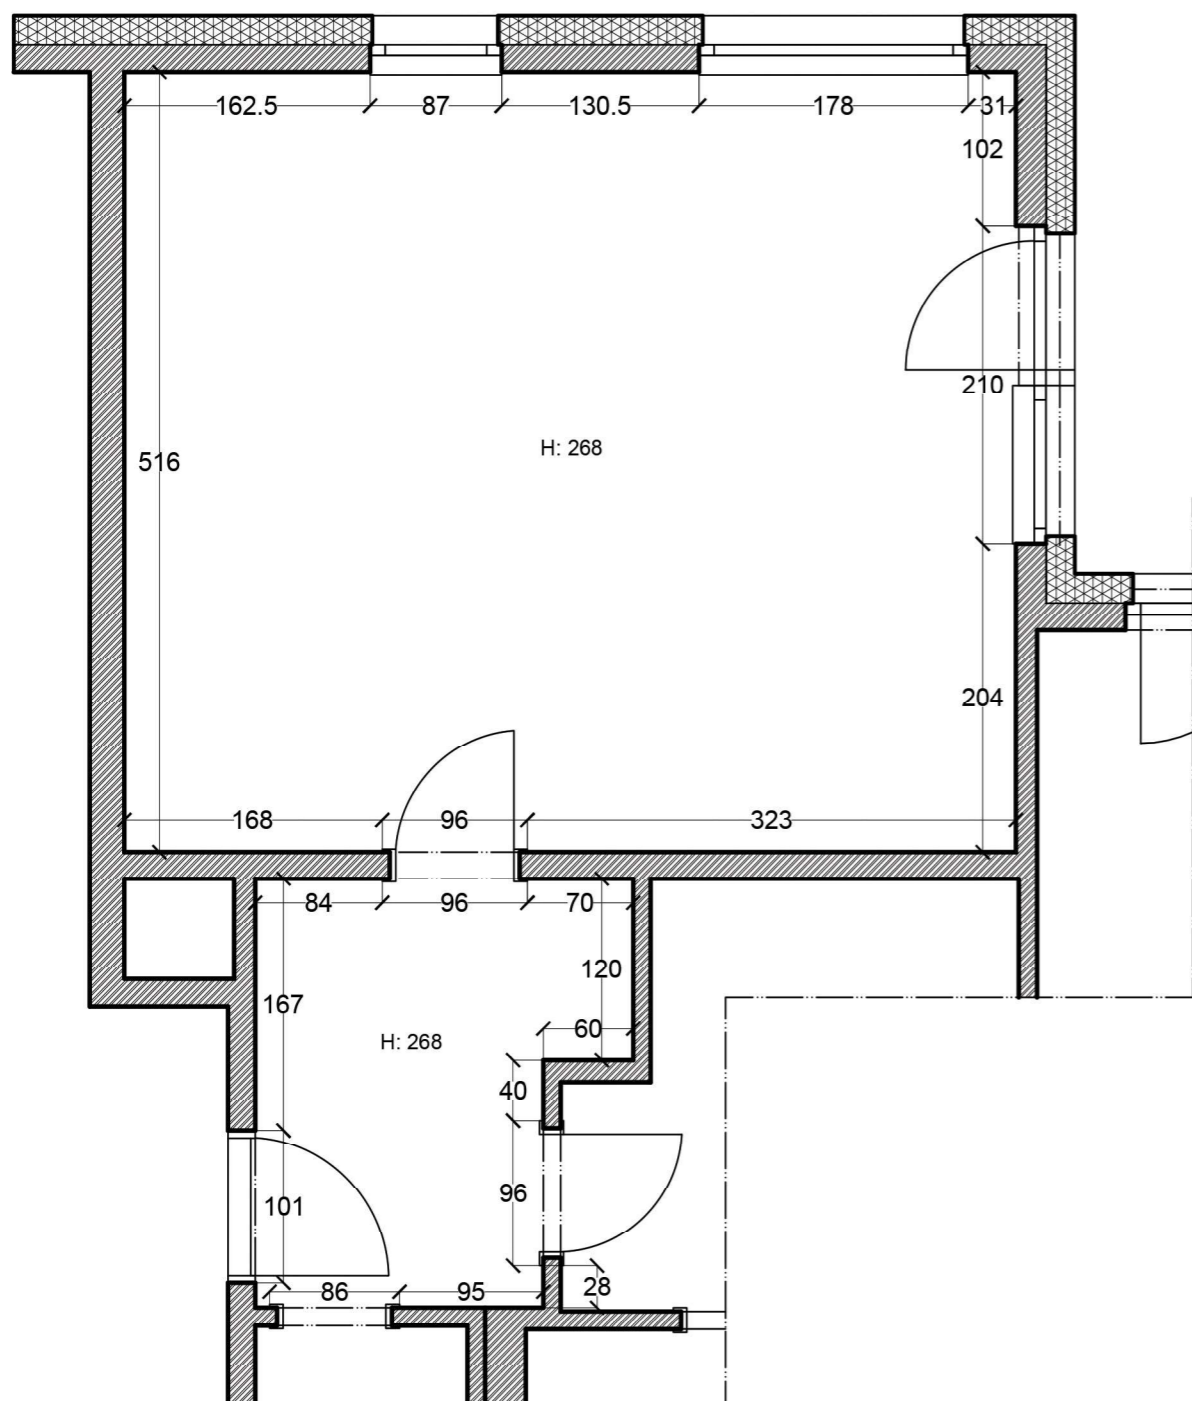

Строителен План

M1:50

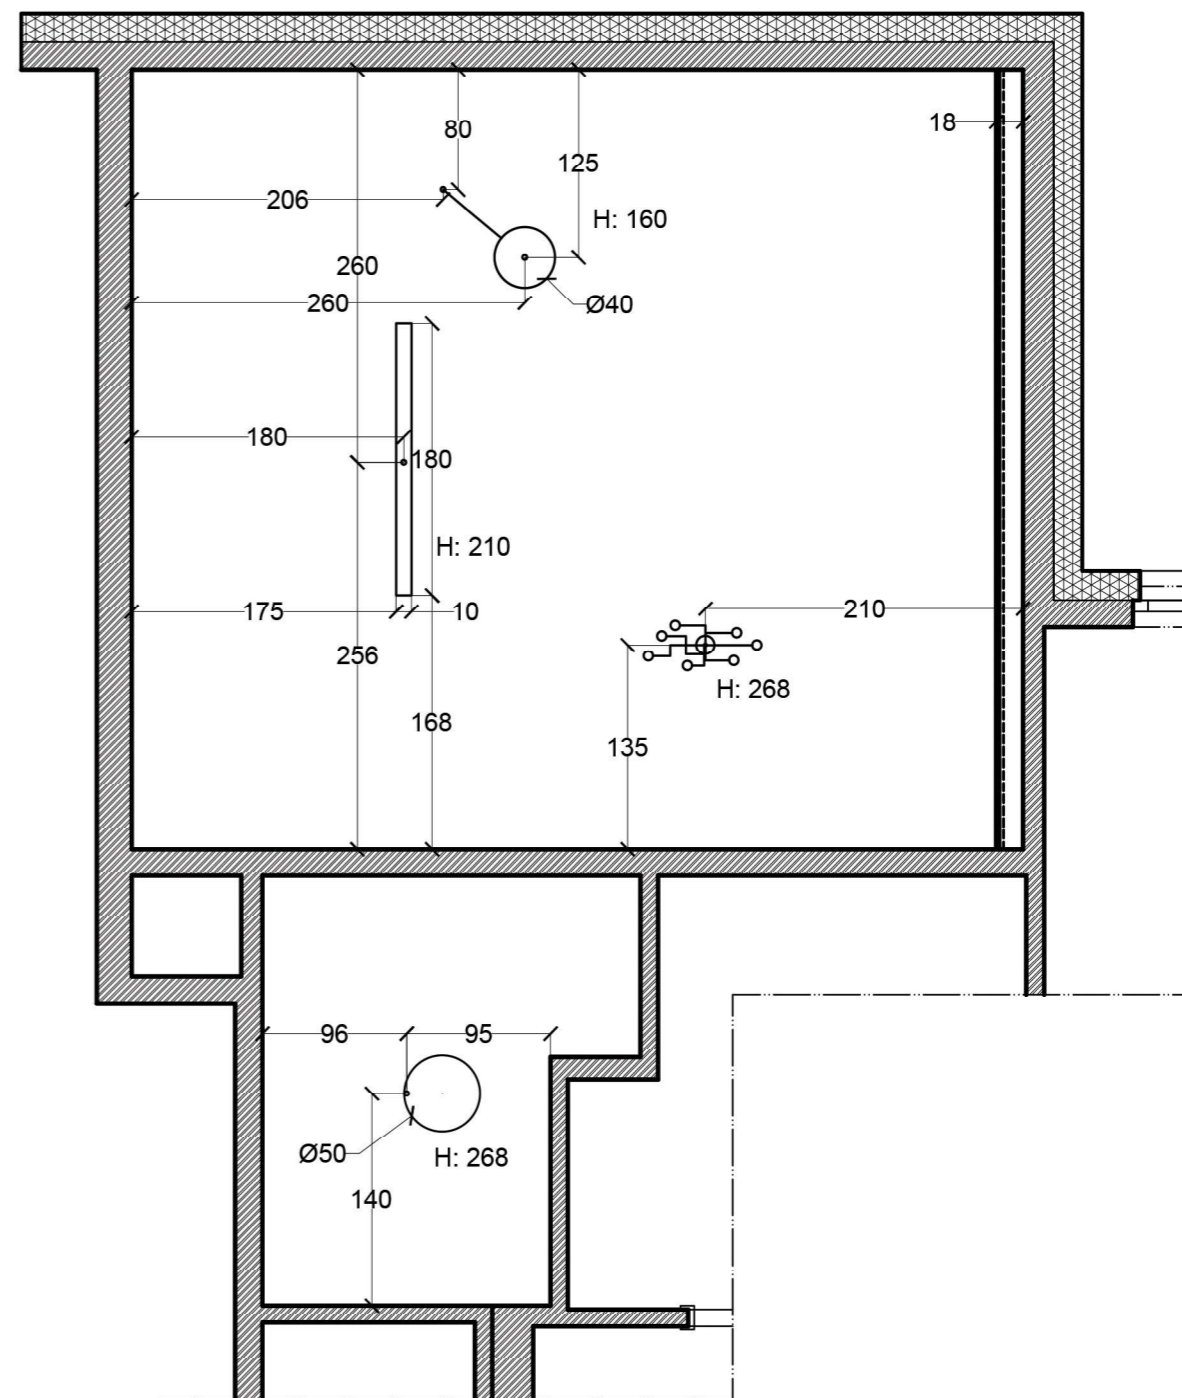

План Софит

M1:50



PART SCALE

1:50

Строителен план - План софит