


VSTUP DO OBJEKTU

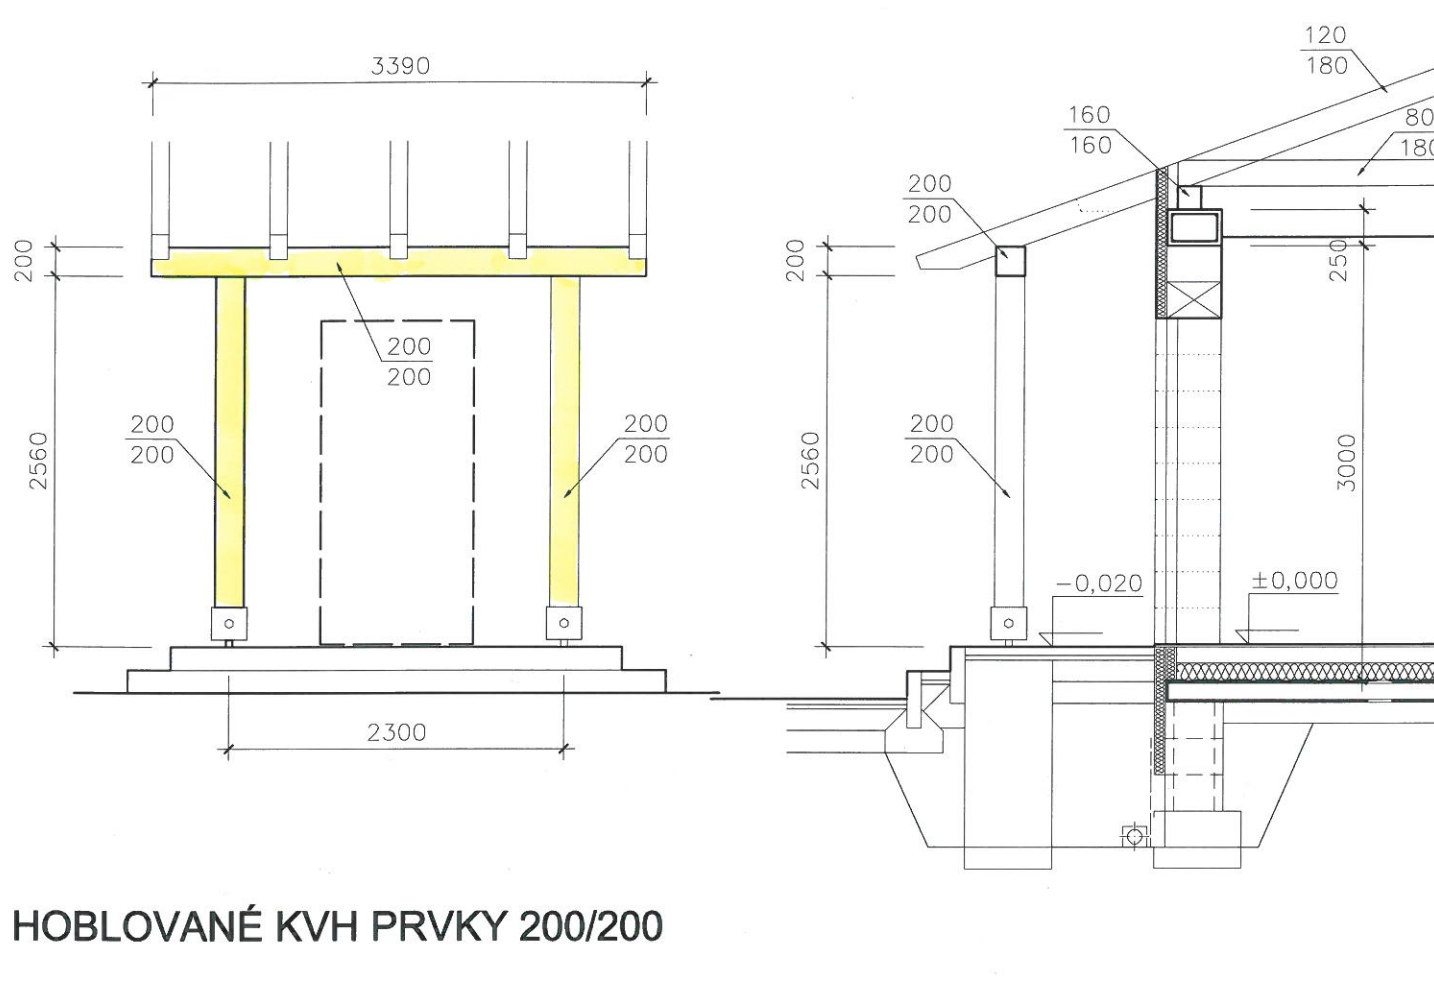

HOBLOVANÉ KVH PRVKY 200/200

200/200 2 ks 2560
200/200 1 ks 3400